


RAIL ROAD (TYP)

25' ALLEY ACCESS (BY CITY)

20' GRAVEL ALLEY

- 20' FIELD-OF-ABOVE-DUCK
- MOVED/DELETED PILE
- 20' FIELD-CUT AT BRICK LEVEL
- 20' EXISTING COTTAGE FOOTPRINT

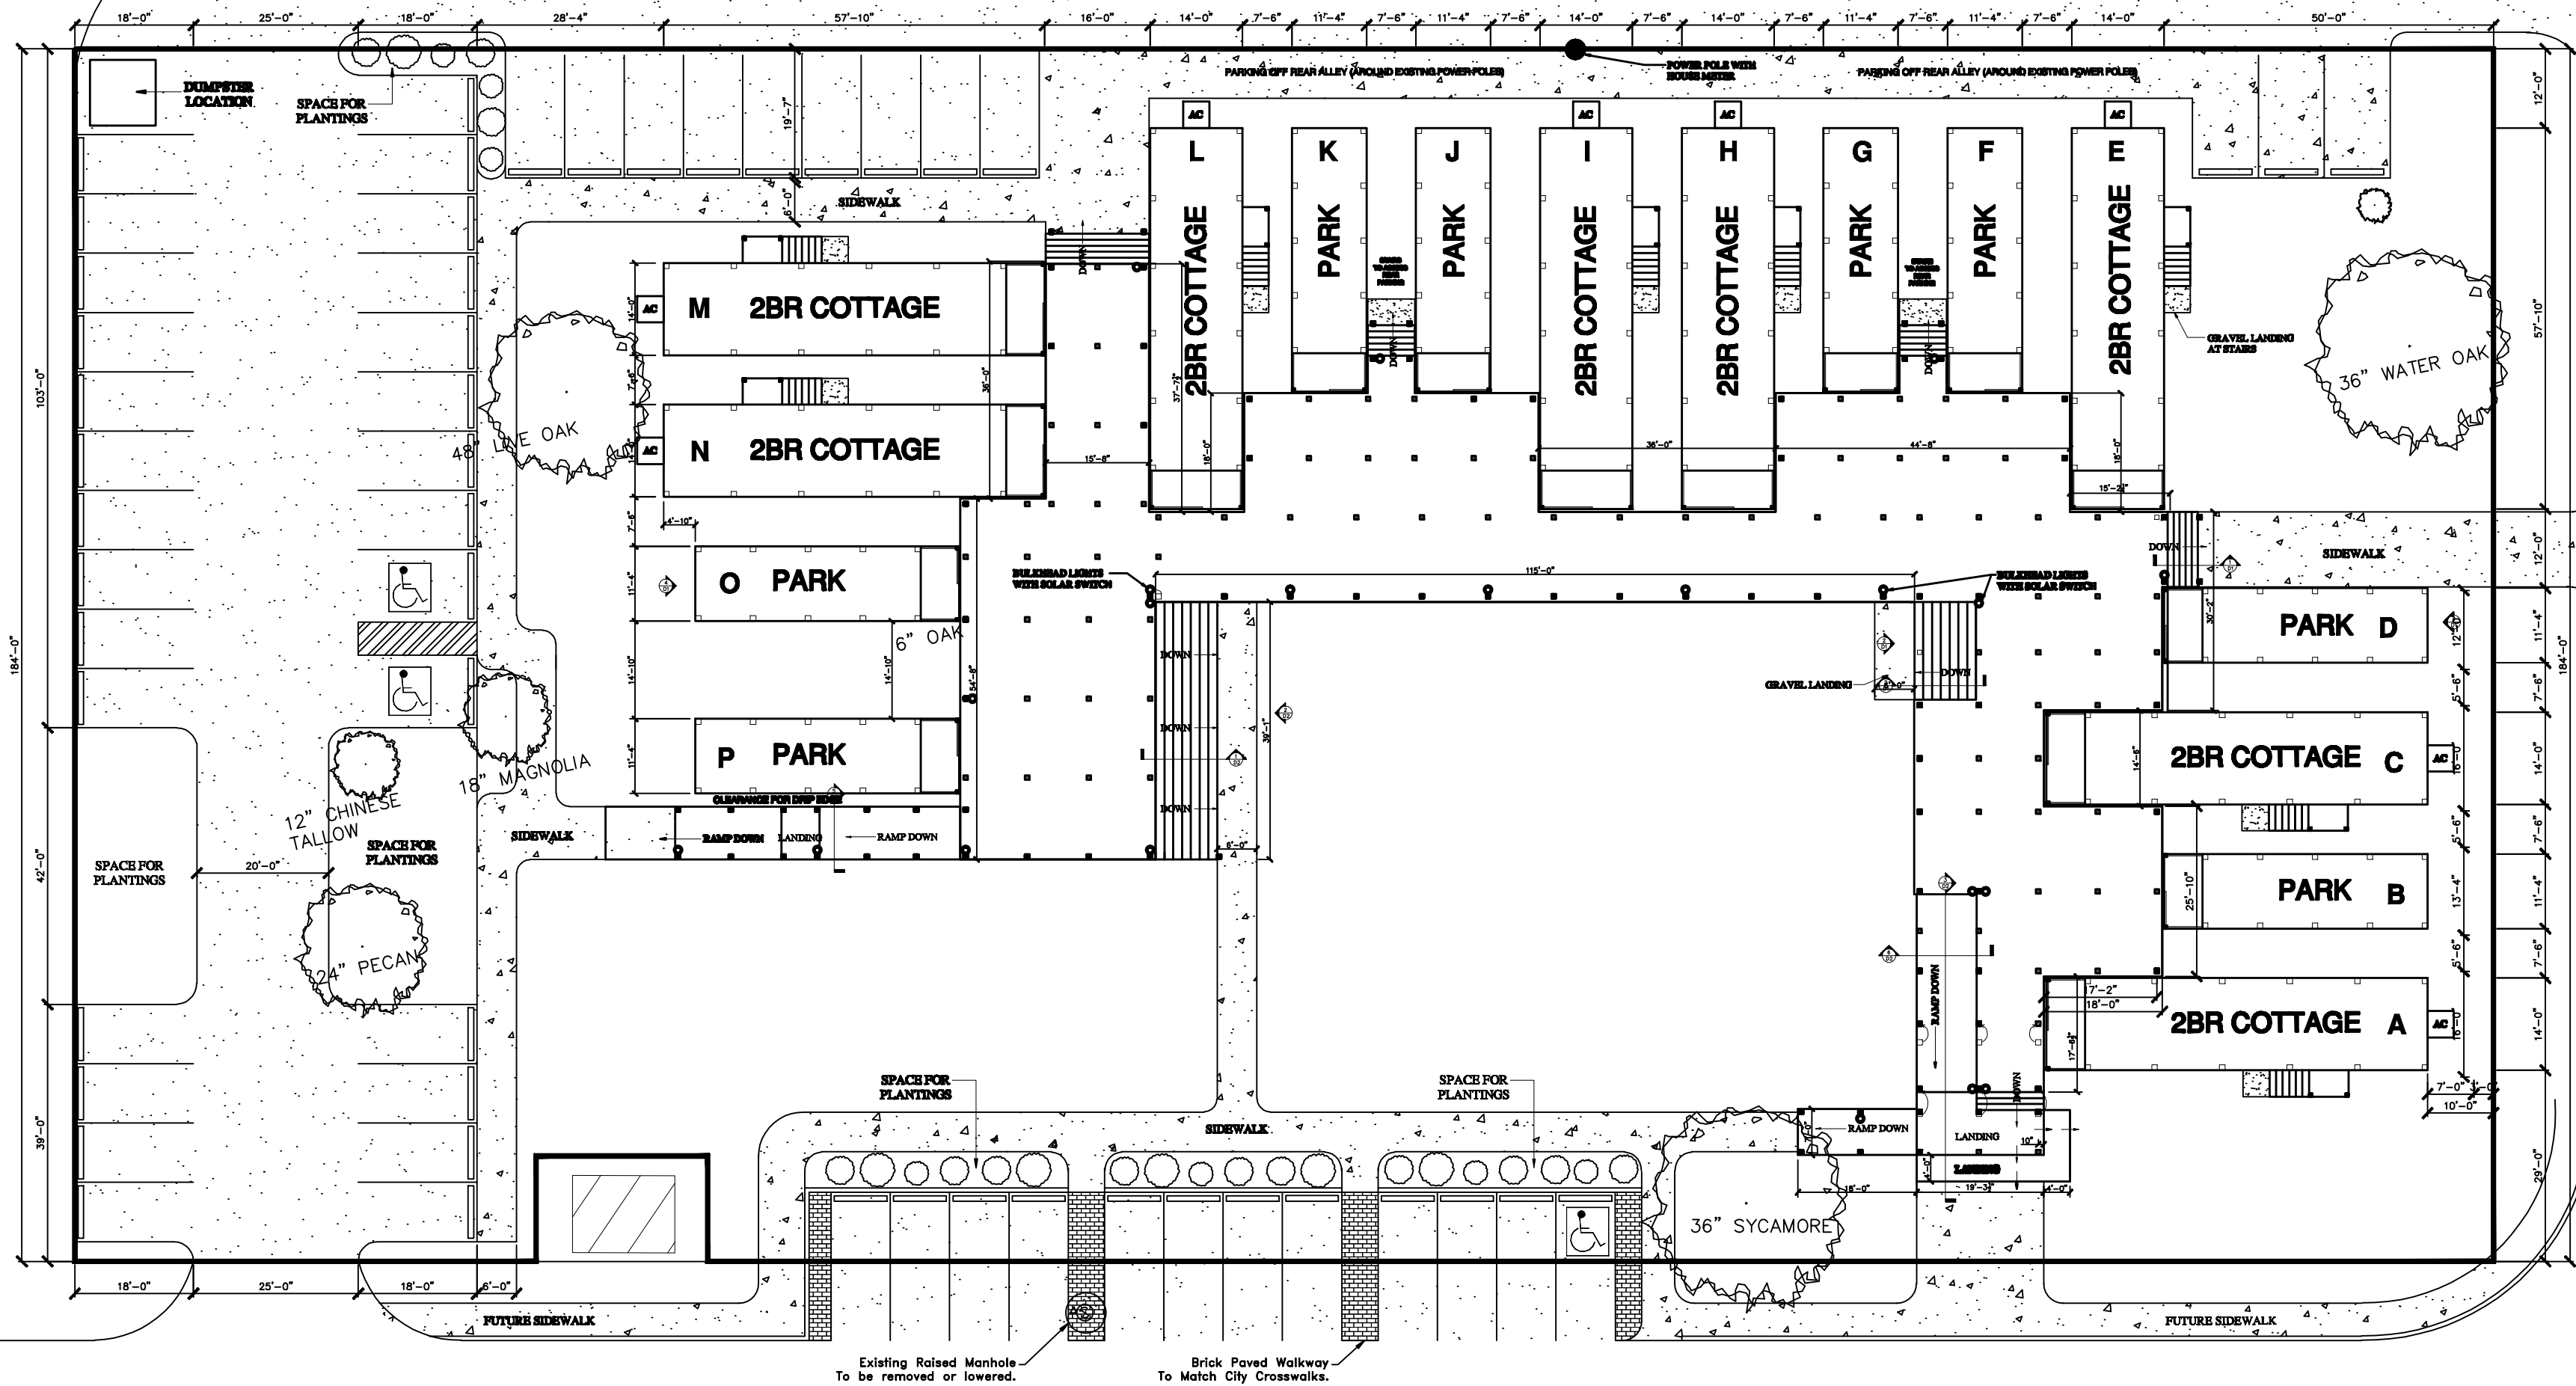

FREDERICK STREET

DELMAS AVE

